

1 2 3 4 5 6

A


B

C

D



ANNAPOLIS ROYAL MSE WALL
PLAN
SCALE 1:2500

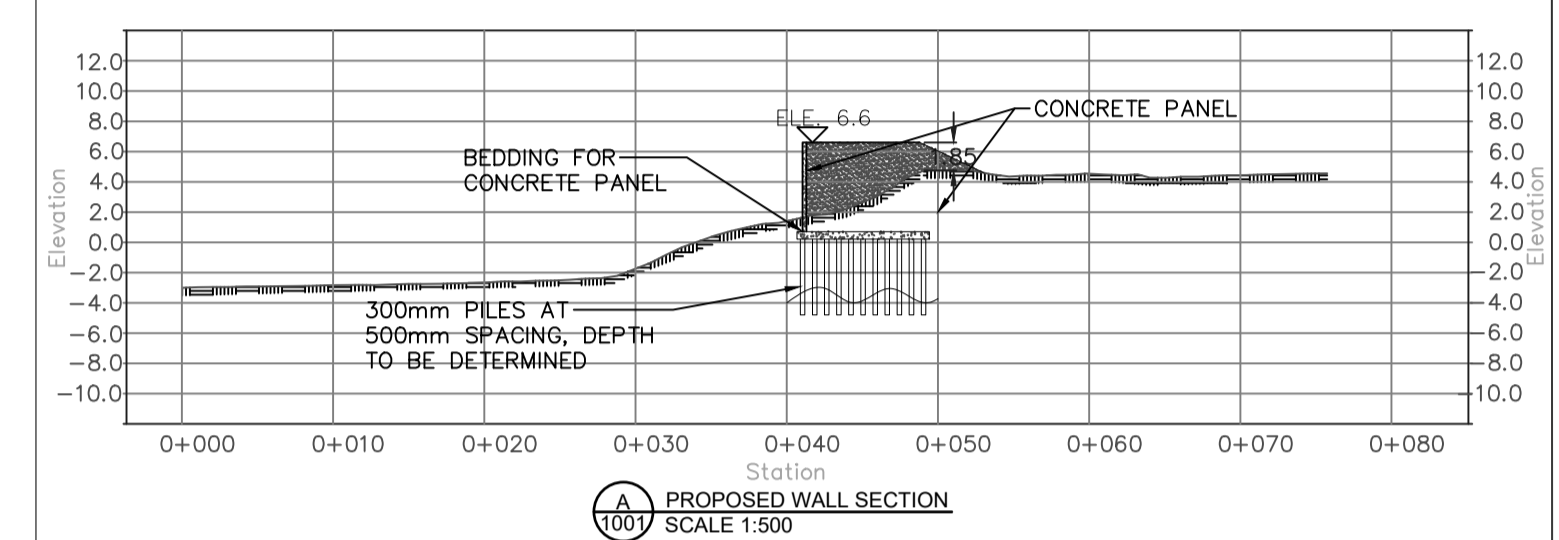

LEGEND

	DESIGN POINT
	FLOW DIRECTION
	PROPERTY LINE
	TOP OF SLOPE
	TOE OF SLOPE
	BROOK / DITCH

THIS DRAWING WAS PREPARED FOR THE EXCLUSIVE USE OF MUNICIPALITY OF ANNAPOLIS ROYAL AND IS ISSUED PURSUANT TO CONTRACT AGREEMENT BETWEEN CLIENT AND AIM NETWORK (THE ENGINEER). UNLESS OTHERWISE AGREED IN WRITING WITH CLIENT OR SPECIFIED ON THIS DRAWING, (A) (THE ENGINEER) DOES NOT ACCEPT AND DISCLAIMS ANY AND ALL LIABILITY OR RESPONSIBILITY ARISING FROM ANY USE OF OR RELIANCE ON THIS DRAWING BY ANY THIRD PARTY OR ANY MODIFICATION OR MISUSE OF THIS DRAWING BY CLIENT, AND (B) THIS DRAWING IS CONFIDENTIAL AND ALL INTELLECTUAL PROPERTY RIGHTS EMBODIED OR REFERENCED IN THIS DRAWING REMAIN THE PROPERTY OF (THE ENGINEER).

ANNAPOLIS ROYAL MSE WALL

ANNAPOLIS ROYAL

PLAN

No.	DESCRIPTION	BY	CHK'D	DATE	ROLE	NAME	SIGNATURE	DATE
					DRAFTSPERSON	MUHAMMAD M. HAYAT		20221208
					PROJ. MANAGER	MATT DELORME		20221208

SCALE	DWG. No.	REV
OR AS NOTED	AIM-0011-010-CIV-300-1001	01

REGISTERED PROFESSIONAL

REVISIONS

DRAWING APPROVAL STATUS:

1 2 3 4 5 6